


SUBJECT TO FIRE MARSHAL APPROVAL

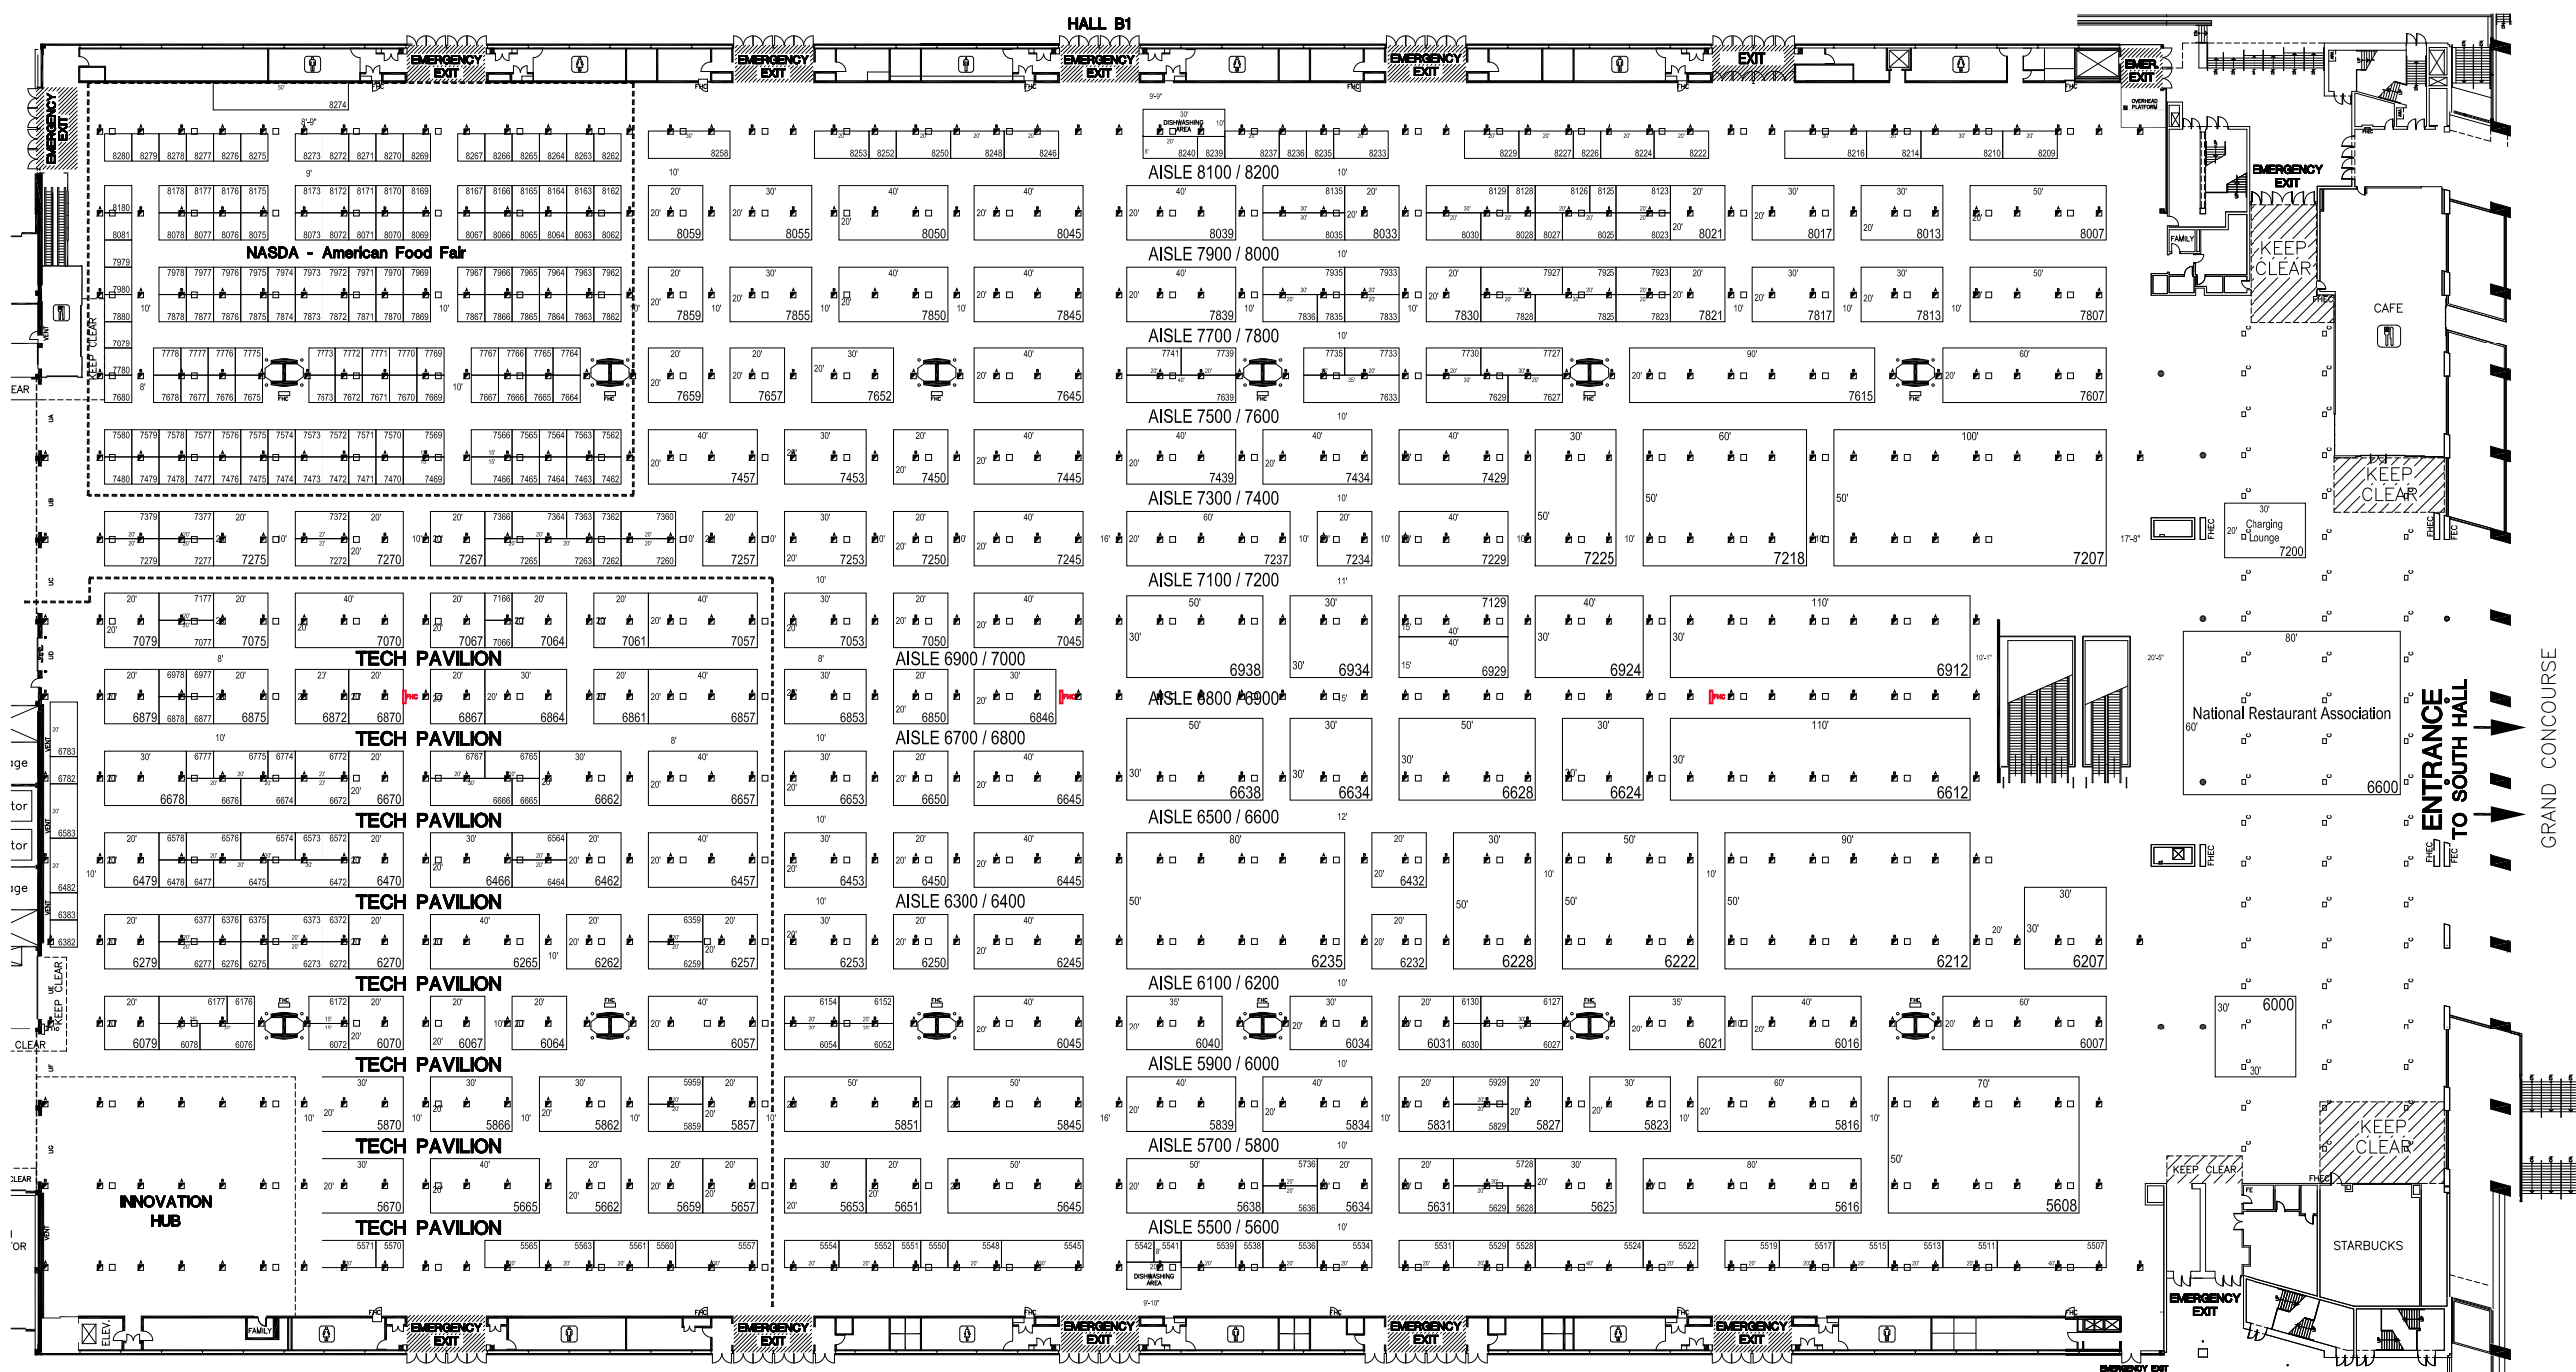




BUILDING LEGEND

HALL B1 UTILITIES
 ELECTRICAL PANELS
 A 480V, THREE, 400AMP
 200V, THREE, 200AMP
 120V, SINGLE, 100AMP
 B 200V, THREE, 400AMP
 200V, THREE, 200AMP
 120V, SINGLE, 100AMP
 C 200V, THREE, 200AMP
 120V, SINGLE, 100AMP

PLUMBING POINTS
 1" GAS
 1" WATER
 4" DRAIN

HALL B2 UTILITIES
 ELECTRICAL OVERHEAD
 200V, AND 480V
 PLUMBING POINTS
 OVERHEAD 1" GAS, 1" WATER
 4" FLOOR DRAIN

CEILING HEIGHT IN HALL B1 = 40'
 CEILING HEIGHT IN HALL B2 = 16'
 CEILING HEIGHT IN GRAND CONCOURSE LOBBY VESTIBULES
 FIRE HOSE CABINET (NEAR BY KEPT CLEAR)
 FIRE EXTINGUISHER CABINET
 FIRE HOSE REEL
 * INDICATES LATEST REVISION

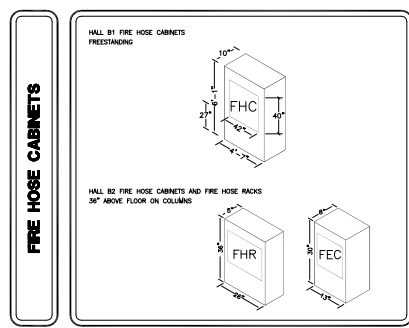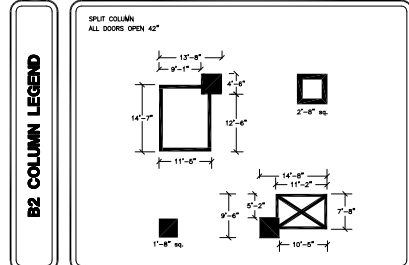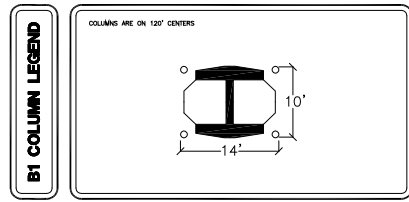

FLOOR PLAN INFORMATION

Show: National Restaurant Assn. Show
 Date of Show: May 16 - 19, 2020
 Facility: McCormick Place North
 Portion of Facility/Hall: Level 3 - Hall B1
 City: Chicago, IL
 Show Number:
 Aisle Size Unless Noted: 10' Drawn By: Lisa Pizzato
 Booth Size Unless Noted: 10'x10' SE/AE: John Lovelless
 Outline: z-mccorm-b1b2.dwg
 File: nra1-2005-mccorm-b1.dwg

Initial: 03-22-19 LP	Rev:
Rev: 03-25-19 LP	Rev:
Rev: 04-26-19 LP	Rev:
Rev: 06-14-19 LP	Rev:
Rev:	Rev:
Rev:	Rev:

GES

CONFIDENTIAL PROPERTY OF GES
 SEE ABOVE

Copyright © by Global Experience Specialists, All Rights Reserved. No part of this publication may be reproduced, stored in any retrieval system, or transmitted in any form or by any means - electronic, mechanical, photocopying, recording, or otherwise - without express written consent of Global Experience Specialists. Every effort has been made to insure the accuracy of all information contained on this floor plan. However, no warranties, either expressed or implied, are made with respect to this floor plan. If the location of building columns, utilities, or other architectural components of the facility is a consideration in the construction or usage of an exhibit, it is the sole responsibility of the exhibitor to physically inspect the facility to verify all dimensions and locations.

North Level 3 Inventory including Show Management

Dimension	Size	Qty	SqFt	Revised	Available
10x10	100	150	15,000	44	144
10x15	150	8	1,200	4	4
10x20	200	84	16,800	80	1
10x25	250	1	250	1	0
10x30	300	18	5,400	18	0
10x35	350	1	350	1	0
10x40	400	3	1,200	3	0
10x45	450	1	450	1	0
10x50	500	2	1,000	2	0
20x20	400	55	22,000	55	0
20x25	500	27	12,250	27	0
20x30	600	2	1,200	2	0
20x40	800	30	24,000	30	0
20x50	1,000	6	6,000	6	0
20x60	1,200	4	4,800	4	0
20x80	1,600	1	1,600	1	0
20x90	1,800	1	1,800	1	0
30x10	3,000	2	6,000	2	0
30x20	600	5	3,000	5	0
30x40	1,200	1	1,200	1	0
30x50	1,500	5	7,500	5	0
30x60	1,800	1	1,800	1	0
30x70	2,100	1	2,100	1	0
30x80	2,400	1	2,400	1	0
30x90	2,700	1	2,700	1	0
40x10	400	1	400	1	0
40x15	600	1	900	1	0
40x20	800	3	2,400	3	0
40x25	1,000	1	1,000	1	0
40x30	1,200	1	1,200	1	0
40x35	1,400	1	1,400	1	0
40x40	1,600	1	1,600	1	0
40x45	1,800	1	1,800	1	0
40x50	2,000	1	2,000	1	0
40x55	2,200	1	2,200	1	0
40x60	2,400	1	2,400	1	0
40x65	2,600	1	2,600	1	0
40x70	2,800	1	2,800	1	0
40x75	3,000	1	3,000	1	0
40x80	3,200	1	3,200	1	0
40x85	3,400	1	3,400	1	0
40x90	3,600	1	3,600	1	0
40x95	3,800	1	3,800	1	0
40x100	4,000	1	4,000	1	0
40x105	4,200	1	4,200	1	0
40x110	4,400	1	4,400	1	0
40x115	4,600	1	4,600	1	0
40x120	4,800	1	4,800	1	0
40x125	5,000	1	5,000	1	0
40x130	5,200	1	5,200	1	0
40x135	5,400	1	5,400	1	0
40x140	5,600	1	5,600	1	0
40x145	5,800	1	5,800	1	0
40x150	6,000	1	6,000	1	0
40x155	6,200	1	6,200	1	0
40x160	6,400	1	6,400	1	0
40x165	6,600	1	6,600	1	0
40x170	6,800	1	6,800	1	0
40x175	7,000	1	7,000	1	0
40x180	7,200	1	7,200	1	0
40x185	7,400	1	7,400	1	0
40x190	7,600	1	7,600	1	0
40x195	7,800	1	7,800	1	0
40x200	8,000	1	8,000	1	0
40x205	8,200	1	8,200	1	0
40x210	8,400	1	8,400	1	0
40x215	8,600	1	8,600	1	0
40x220	8,800	1	8,800	1	0
40x225	9,000	1	9,000	1	0
40x230	9,200	1	9,200	1	0
40x235	9,400	1	9,400	1	0
40x240	9,600	1	9,600	1	0
40x245	9,800	1	9,800	1	0
40x250	10,000	1	10,000	1	0
40x255	10,200	1	10,200	1	0
40x260	10,400	1	10,400	1	0
40x265	10,600	1	10,600	1	0
40x270	10,800	1	10,800	1	0
40x275	11,000	1	11,000	1	0
40x280	11,200	1	11,200	1	0
40x285	11,400	1	11,400	1	0
40x290	11,600	1	11,600	1	0
40x295	11,800	1	11,800	1	0
40x300	12,000	1	12,000	1	0
40x305	12,200	1	12,200	1	0
40x310	12,400	1	12,400	1	0
40x315	12,600	1	12,600	1	0
40x320	12,800	1	12,800	1	0
40x325	13,000	1	13,000	1	0
40x330	13,200	1	13,200	1	0
40x335	13,400	1	13,400	1	0
40x340	13,600	1	13,600	1	0
40x345	13,800	1	13,800	1	0
40x350	14,000	1	14,000	1	0
40x355	14,200	1	14,200	1	0
40x360	14,400	1	14,400	1	0
40x365	14,600	1	14,600	1	0
40x370	14,800	1	14,800	1	0
40x375	15,000	1	15,000	1	0
40x380	15,200	1	15,200	1	0
40x385	15,400	1	15,400	1	0
40x390	15,600	1	15,600	1	0
40x395	15,800	1	15,800	1	0
40x400	16,000	1	16,000	1	0
40x405	16,200	1	16,200	1	0
40x410	16,400	1	16,400	1	0
40x415	16,600	1	16,600	1	0
40x420	16,800	1	16,800	1	0
40x425	17,000	1	17,000	1	0
40x430	17,200	1	17,200	1	0
40x435	17,400	1	17,400	1	0
40x440	17,600	1	17,600	1	0
40x445	17,800	1	17,800	1	0
40x450	18,000	1	18,000	1	0
40x455	18,200	1	18,200	1	0
40x460	18,400	1	18,400	1	0
40x465	18,600	1	18,600	1	0
40x470	18,800	1	18,800	1	0
40x475	19,000	1	19,000	1	0
40x480	19,200	1	19,200	1	0
40x485	19,400	1	19,400	1	0
40x490	19,600	1	19,600	1	0
40x495	19,800	1	19,800	1	0
40x500	20,000	1	20,000	1	0
40x505	20,200	1	20,200	1	0
40x510	20,400	1	20,400	1	0
40x515	20,600	1	20,600	1	0
40x520	20,800	1	20,800	1	0
40x525	21,000	1	21,000	1	0
40x530	21,200	1	21,200	1	0
40x535	21,400	1	21,400	1	0
40x540	21,600	1	21,600	1	0
40x545	21,800	1	21,800	1	0
40x550	22,000	1	22,000	1	0
40x555	22,200	1	22,200	1	0
40x560	22,400	1	22,400	1	0
40x565	22,600	1	22,600	1	0
40x570	22,800	1	22,800	1	0
40x575	23,000	1	23,000	1	0
40x580	23,200	1	23,200	1	0
40x585	23,400	1	23,400	1	0
40x590	23,600	1	23,600	1	0
40x595	23,800	1	23,800	1	0
40x600	24,000	1	24,000	1	0
40x605	24,200	1	24,200	1	0
40x610	24,400	1	24,400	1	0
40x615	24,600	1	24,600	1	0
40x620	24,800	1	24,800	1	0
40x625	25,000	1	25,000	1	0
40x630	25,200	1	25,200	1	0
40x635	25,400	1	25,400	1	0
40x640	25,600	1	25,600	1	0
40x645	25,800	1	25,800	1	0
40x650	26,000	1	26,000	1	0
40x655	26,200	1	26,200	1	0
40x660	26,400	1	26,400	1	0
40x665	26,600	1	26,600	1	0
40x670	26,800	1	26,800	1	0
40x675	27,000	1	27,000	1	0
40x680	27,200	1	27,200	1	0
40x685	27,400	1	27,400	1	0
40x690	27,600	1	27,600	1	0
40x695	27,800	1	27,800	1	0
40x700	28,000	1	28,000	1	0
40x705	28,200	1	28,200	1	0
40x710	28,400	1	28,400	1	0
40x715	28,600	1	28,600	1	0
40x720	28,800	1	28,800	1	0
40x725	29,000	1	29,000	1	0
40x730	29,200	1	29,200	1	0
40x735	29,400	1	29,400	1	0
40x740	29,600	1	29,600	1	0
40x745	29,800	1	29,800	1	0
40x750	30,000	1	30,000	1	0
40x755	30,200	1	30,200	1	0
40x760	30,400	1	30,400	1	0
40x765	30,600	1	30,600	1	0
40x770	30,800	1	30,800	1	0
40x775	31,000	1	31,000	1	0
40x780	31,200	1	31,200	1	0
40x785	31,400	1	31,400	1	0
40x790	31,600	1	31,600	1	0
40x795	31,800	1	31,800	1	0
40x800	32,000	1	32,000	1	0
40x805	32,200	1	32,200	1	0
40x810	32,400	1	32,400	1	0
40x815	32,600	1	32,600	1	0
40x820	32,800	1	32,800	1	0
40x825	33,000	1	33,000	1	0
40x830	33,200	1	33,200	1	0
40x835	33,400	1	33,400	1	0
40x840	33,600	1	33,600	1	0
40x845	33,800	1	33,800	1	0
40x850	34,000	1	34,000	1	0
40x855					