

THE NATL RESTAURANT ASSN SHOW

MAY 21-24 2022
MCCORMICK PLACE
LEVEL 3, HALL A
CHICAGO, IL

REVISION
Date: 3/8/2021
By: JULIO PANTOJA, NCRDC

BLDG. LEGEND:

FLOOR PLAN GENERAL NOTES

- FHC - FIRE HOSE & EXTINGUISHER CABINET
- FHC - FIRE HOSE CABINET
- REC - FIRE EXTINGUISHER CABINET
- FHR - FIRE HOSE RACK
- FX - FIRE EXTINGUISHER
- EE - EMERGENCY EXIT
- SC - SECURITY CAMERA
- DF - DRINKING FOUNTAIN

EXHIBIT HALL:
- CEILING HEIGHT 40'
- FLOOR LOAD - 400# PER SQ. FT.

GRAND CONCOURSE LOBBY:
- CEILING HEIGHT 13'8" / 40'
- FLOOR LOAD - 100# PER SQ. FT.

2 MANDATORY 20' AISLES MUST RUN E & W THROUGH FOOD PODS (UNLESS APPROVED BY MCCORMICK PLACE)

ALL DRAPE LINES ARE SUBJECT TO CHANGE PER ON-SIGHT FIRE MARSHAL APPROVAL.

FLOOR PORTS LEGEND

- MECHANICAL FLOOR PORTS (EVERY 30' ON CENTER)
 - 4" DRAIN FLUSH W/ FLOOR
 - 1" DOMESTIC WATER 60 PSI
 - 1" COMPRESSED AIR 100PSI
 - 1" NATURAL GAS 1 PSI


- ELECTRICAL FLOOR PORTS (EVERY 15'X30' ON CENTER)
 - TYPE A
 - 120V, SINGLE, 15 AMP
 - 208V, THREE, 30 AMP
 - 480V, THREE, 100 AMP
 - TYPE B
 - 120V, SINGLE, 15 AMP
 - 208V, THREE, 30 AMP
 - 208V, THREE, 60 AMP
 - TYPE C
 - 120V, SINGLE, 15 AMP
 - 208V, THREE, 30 AMP

INDIVIDUAL COLUMN DETAILS

- SINGLE COLUMN - BASE COVER 70" x 70" x 98-1/2" HIGH
- SPLIT COLUMN - BASE COVER 102" x 79" x 98-1/2" HIGH

FHC MUST HAVE TOTAL ACCESS WATER VALVES MUST HAVE LIMITED ACCESS

FIRE STROBE SITS ON TOP OF EACH SIDE OF COLUMN BASE (8" HIGH FROM THE FLOOR) ALL DOORS SWING OPEN 42"

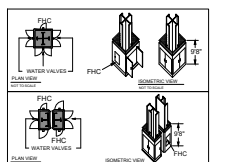

ACCESS DEFINITIONS

TOTAL ACCESS: ENTIRE DOOR MUST BE COMPLETELY CLEAR TO NEAREST AISLE IN A DIRECT LINE AND COMPLETELY VISIBLE AT ALL TIMES

LIMITED ACCESS: NO IMPEDMENTS OR OBSTRUCTIONS MAY BE PLACED WITHIN THE 42" CLEARANCE AREA WHICH PROHIBIT THE COLUMN DOORS FROM OPENING QUICKLY AND COMPLETELY (42"). LIGHTWEIGHT ITEMS SUCH AS CHAIRS, EASELS, ETC. ARE PERMISSIBLE AS WELL AS DRAPES PROVIDED THEY CAN BE MOVED QUICKLY BY ONE PERSON, AND DO NOT PREVENT THE DOORS FROM FULLY OPENING.

DRAWING INFO

Passport Line Item Number:

L6667824

MCCORMICK PLACE

Hall / Level:

LEVEL 3, HALL A

City & State:

CHICAGO, IL

Scale: CUSTOM

Job #: 497123

AE: JEFF MCCAWE

Prod. AE: KAREN BACIDORE


Started: 3/8/2021

Prod. Branch: CHICAGO

FREEMAN

Disclaimer - Every effort has been made to ensure the accuracy of all information contained on this floor plan. However, no warranties, either expressed or implied, are made with respect to this floor plan. If the location of building columns, utilities or other architectural components of the facility is a consideration in the construction or usage of an exhibit, it is the sole responsibility of the exhibitor to physically inspect the facility to verify all dimension and locations.
© Copyright 2021, Freeman Co. All rights reserved.

Confidential and Proprietary - the information contained herein is the proprietary information of Freeman and by accessing the information, the recipient agrees to keep the information confidential and not disclose it to any third party without the prior consent of Freeman. Recipient also agrees to only use the information for its internal evaluation purposes and for no other purpose, without the prior consent of Freeman.

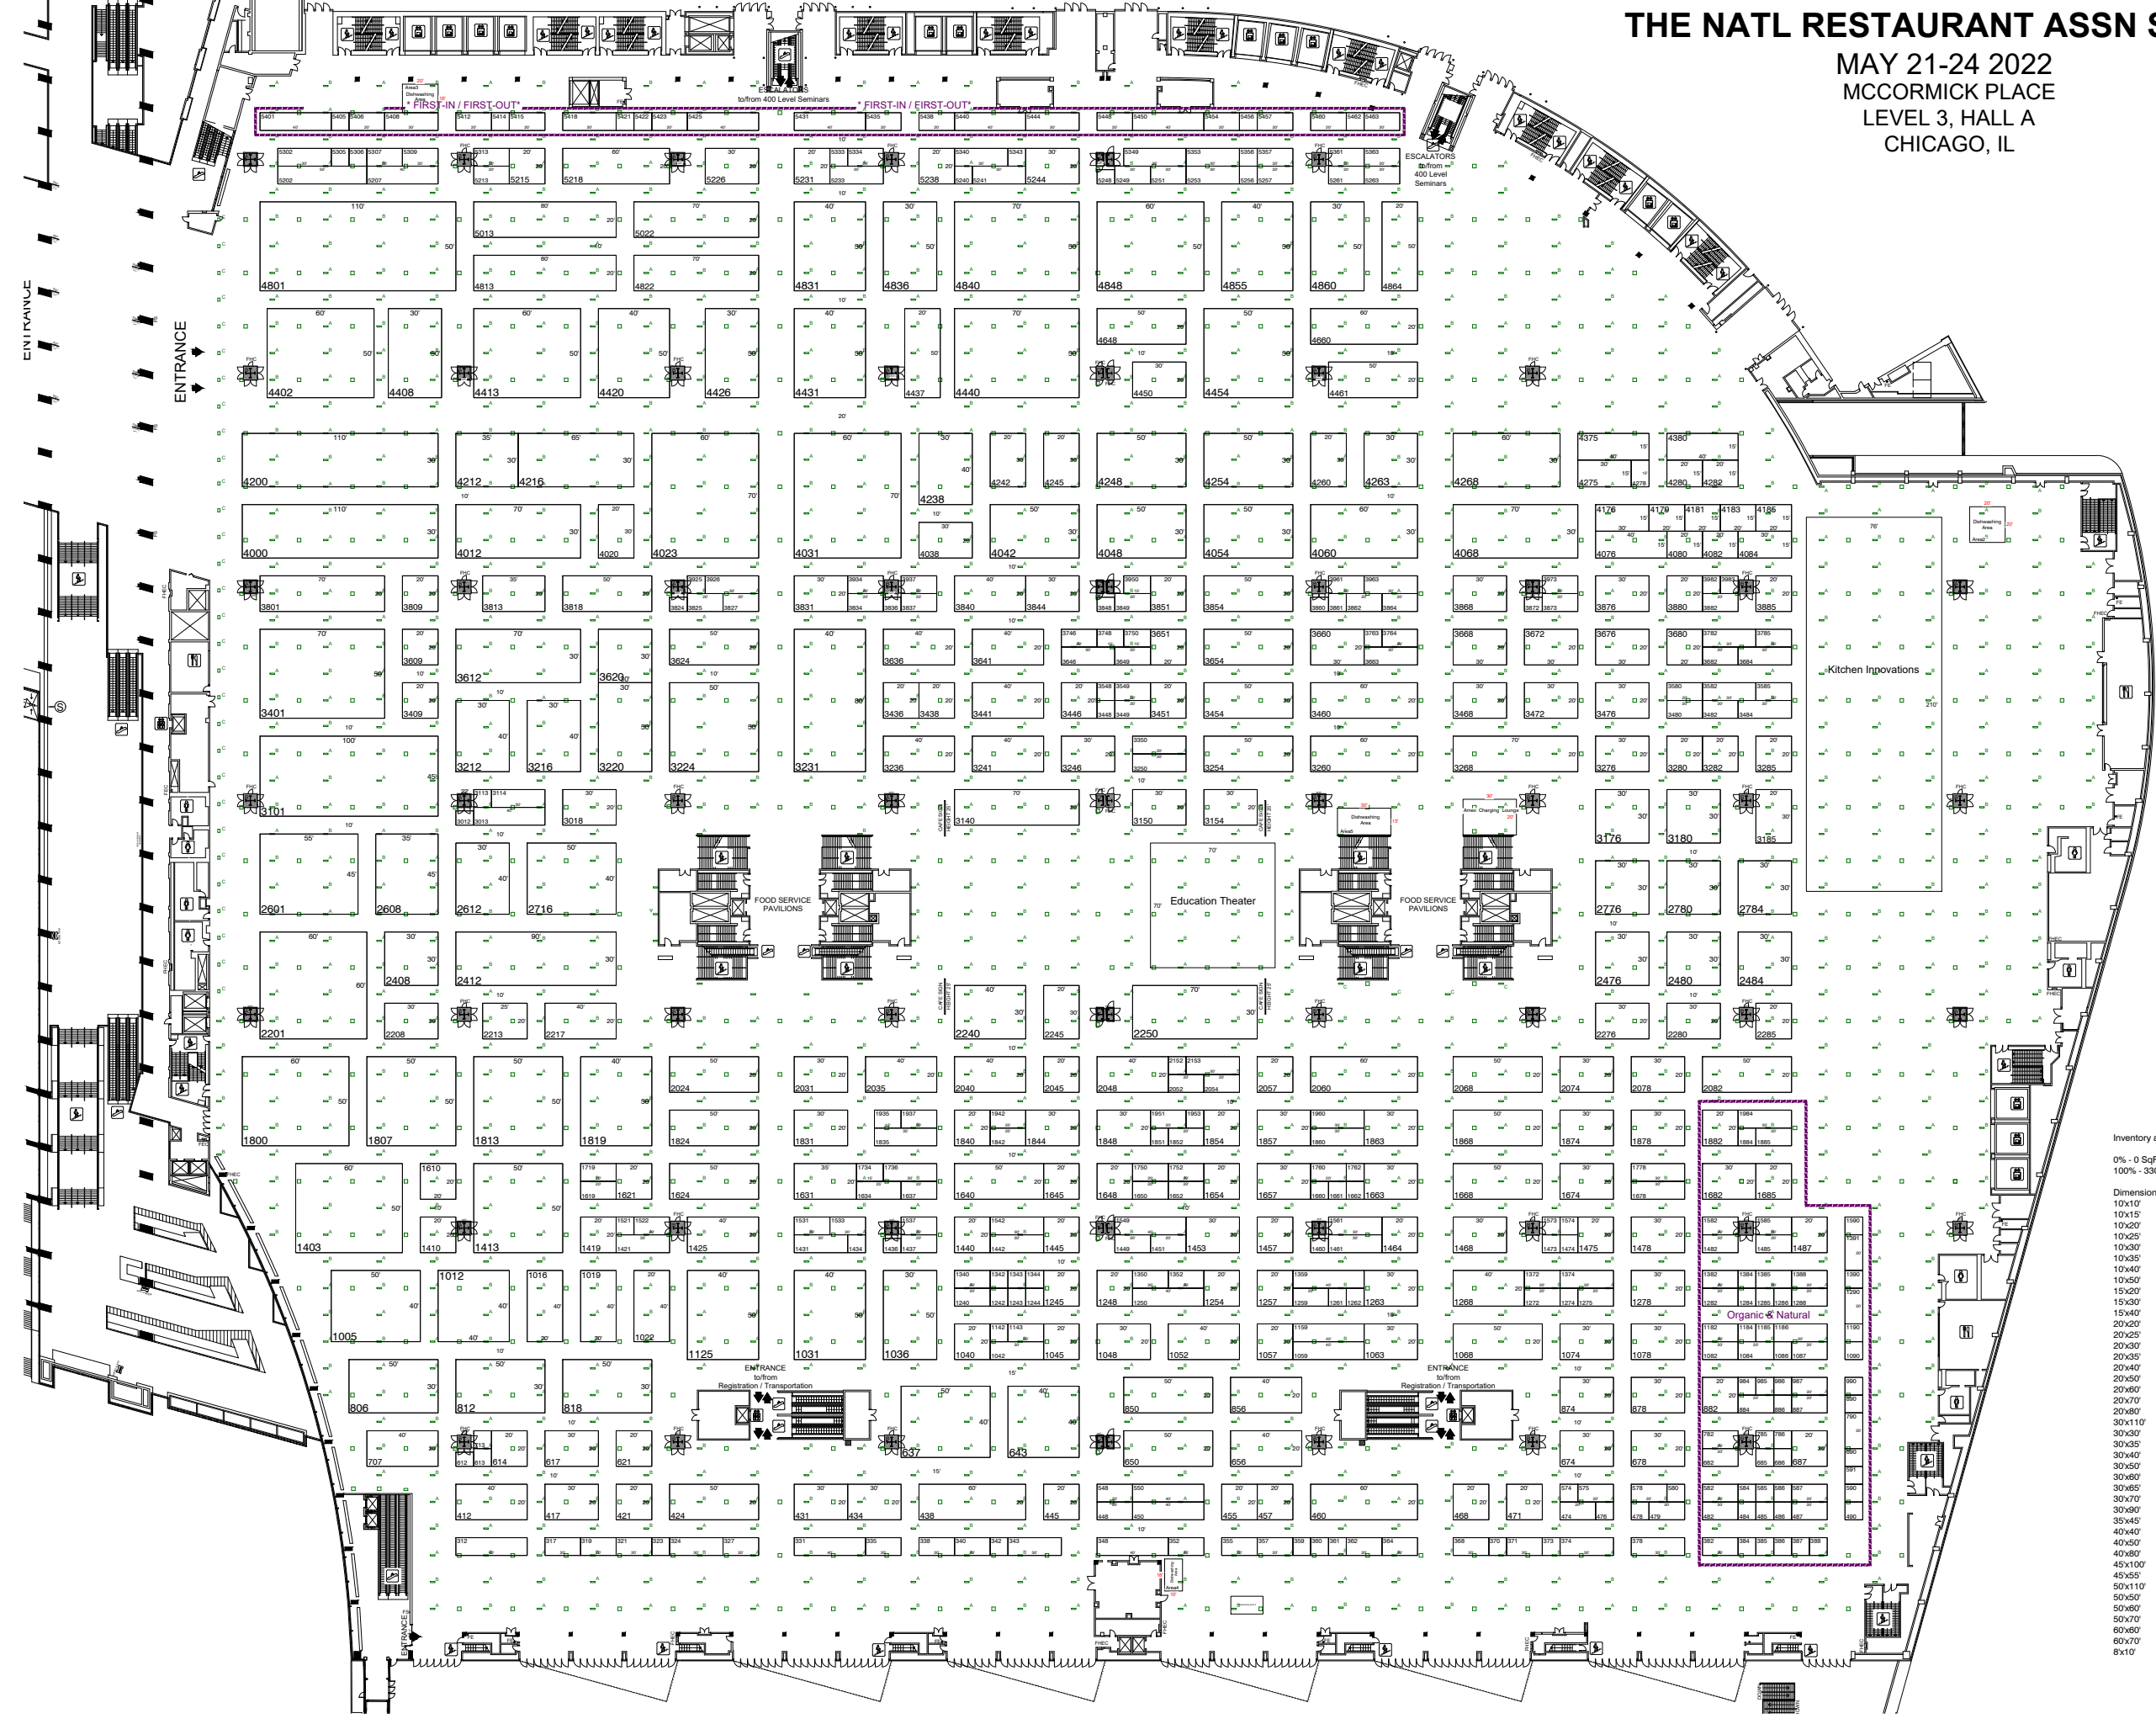

Inventory as of 05/14/2021
0% - 0 SqFt Rented
100% - 330,250 SqFt Available

Dimension	Size	Qty	SqFt
10x10	100	94	9,400
10x15	150	6	900
10x20	200	126	25,200
10x25	250	1	250
10x30	300	40	12,000
10x35	350	2	700
10x40	400	17	8,800
10x50	500	1	500
15x20	300	8	2,400
15x30	450	3	1,350
15x40	600	3	1,800
20x20	400	55	22,000
20x25	500	1	500
20x30	600	60	36,000
20x35	700	2	1,400
20x40	800	20	16,000
20x50	1,000	22	22,000
20x60	1,200	7	8,400
20x70	1,400	5	7,000
20x80	1,600	2	3,200
30x110	3,300	2	6,600
30x30	900	11	9,900
30x35	1,050	1	1,050
30x40	1,200	5	6,000
30x50	1,500	14	21,000
30x60	1,800	2	3,600
30x65	1,950	1	1,950
30x70	2,100	4	8,400
30x90	2,700	1	2,700
35x45	1,575	1	1,575
40x40	1,600	2	3,200
40x50	2,000	10	20,000
40x60	2,400	1	2,400
50x70	3,500	3	10,500
45x55	2,475	1	2,475
50x110	5,500	1	5,500
50x50	2,500	5	12,500
50x60	3,000	5	15,000
50x70	3,500	3	10,500
60x60	3,600	1	3,600
60x70	4,200	2	8,400
8x10	80	10	800
Totals:	559	330,250	

File Path: C:\Vault\Designs\Projects\Natl Restaurant Assn Show\NCRAS22\SBLL3.dwg | Tab Name: Overall Hall A.L6667824.FP