


THE NATL RESTAURANT ASSN SHOW

MAY 20-23, 2023

MCCORMICK PLACE - LEVEL 3 - HALL D - CHICAGO, IL

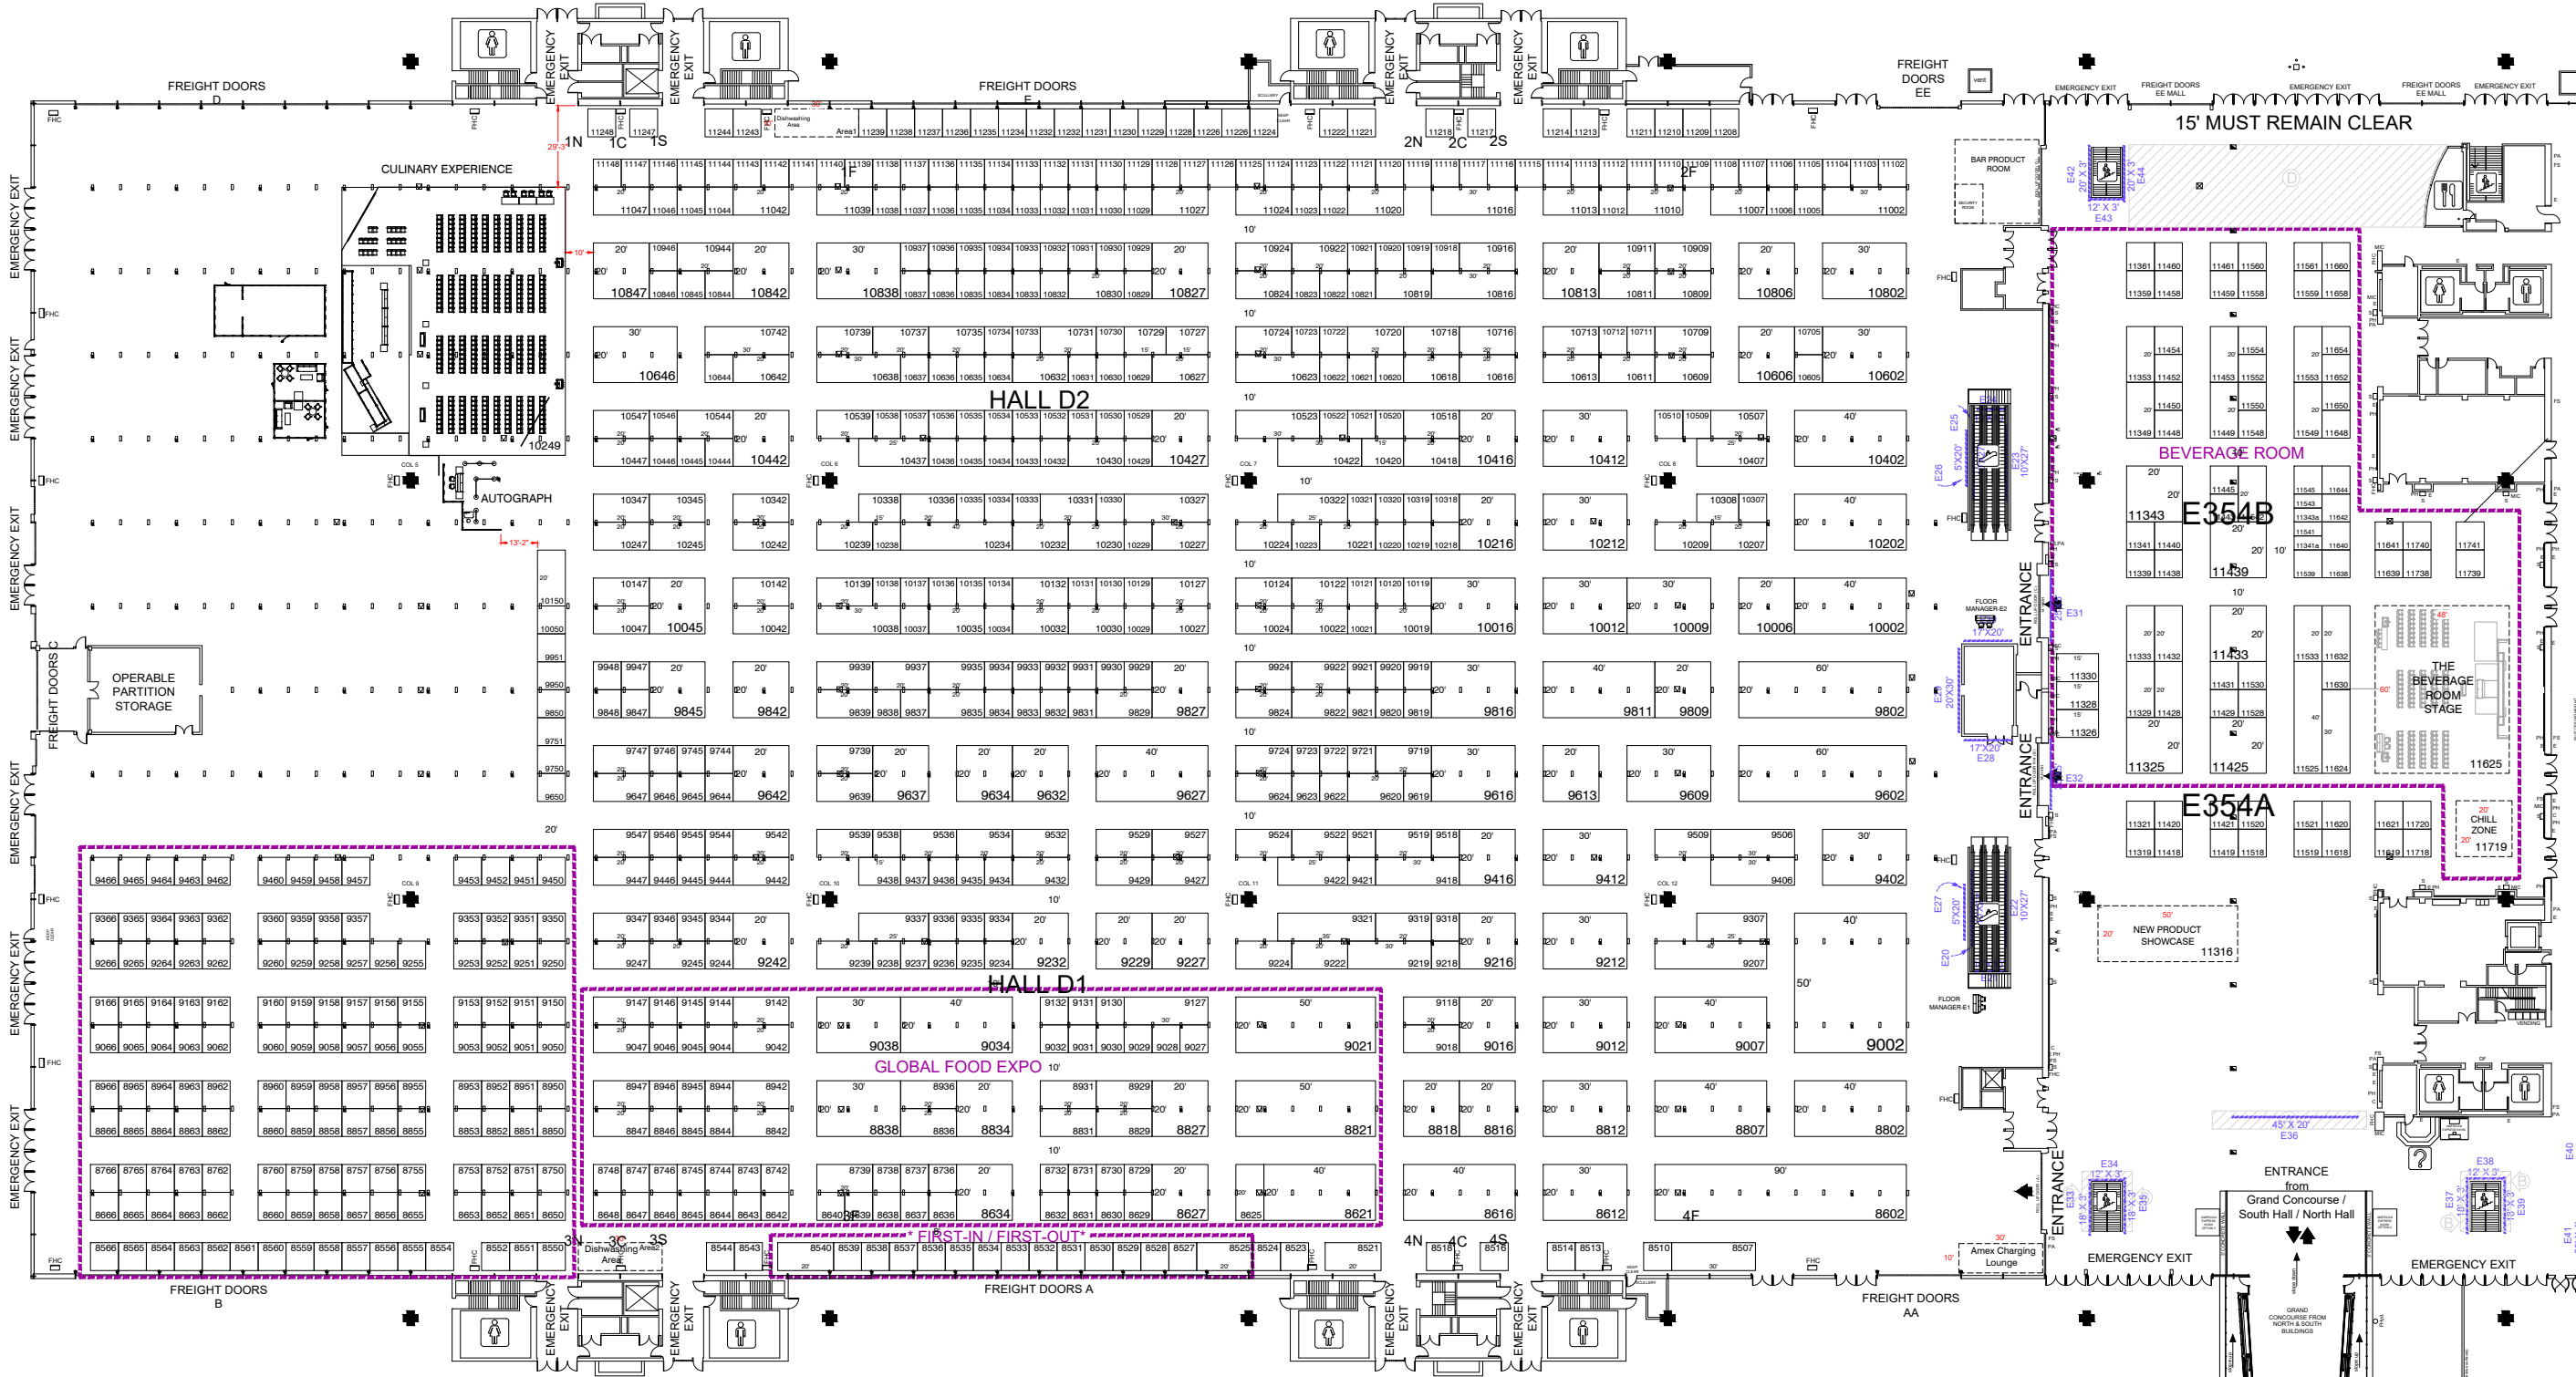

Inventory as of 03/18/2022

0% - 0 SqFt Rented
100% - 140,100 SqFt Available

Dimension	Size	Qty	SqFt	Rented	Available
10x10	100	548	54,800	0	548
10x15	150	9	1,350	0	9
10x20	200	155	31,000	0	155
10x25	250	6	1,500	0	6
10x30	300	17	5,100	0	17
10x35	350	1	350	0	1
10x40	400	3	1,200	0	3
20x20	400	38	15,600	0	38
20x30	600	20	12,000	0	20
20x40	800	11	8,800	0	11
20x50	1,000	2	2,000	0	2
20x60	1,200	2	2,400	0	2
20x90	1,800	1	1,800	0	1
40x50	2,000	1	2,000	0	1
5x10	50	4	200	0	4
Totals:		819	140,100	0	819

REVISION
Date: 3/18/2022
By: JULIO PANTOJAJJ, CHICAGO

BLDG. LEGEND:

LEGEND

CEILING HEIGHT 50'
FHC - FIRE HOSE CABINET - MUST REMAIN CLEAR
DF - DRINKING FOUNTAIN
PH - PHONE
E - ELECTRICAL OUTLET
FLOOR LOAD 400# PER SQ. FT.
MALL FLOOR LOAD 250# PER SQ. FT.

COLUMN/FIRE HOSE CABINET DETAIL

(NOT TO SCALE)
COLUMN - FIRE HOSE CABINET
21" x 18" x 30" x 30"
6'-0" DOOR SWING 4'-0"
PLAN VIEW
ISOMETRIC VIEW

EXHIBIT HALL FLOOR PORT LEGEND

ELECTRICAL SERVICE

- 3 - 120V, SINGLE, 15 AMP / 2 - TELEPHONE JACKS
- 1 - 480V, THREE, 100 AMP / 1 - 208V, THREE, 60 AMP
- 3 - 120V, SINGLE, 15 AMP / 2 - TELEPHONE JACKS

MECHANICAL SERVICE

- MECHANICAL SERVICE FLOOR PORT
- 4" DRAIN
- 1" DOMESTIC WATER 60 PSI (35 GPM)
- 1" NATURAL GAS 1 PSI (27 WCF)
- 1" COMPRESSED AIR 100 PSI (180 CFM)
- MECHANICAL SERVICE FLOOR PORT
- 2" STEAM, RETURN CONDENSATION 1-1/4" - 100 PSI
- PLUMBING PORTS & WATER GROOVE
- WATER, NATURAL GAS, DRAIN

LEGEND - FOR LAKESIDE BALLROOM

UTILITIES ON WALLS

- E - ELECTRICAL
- PA - PULL ALARM
- FHC - FIRE HOSE CABINET
- S - SCIENCE (8'-0" off floor)
- PH - PHONE
- MIC - MICROPHONE
- FS - FIRE ALARM

ELECTRICAL SERVICE FLOOR PORT

- 2 - 208V, THREE, 30 AMP / 3 - 120V, SINGLE, 15 AMP
- AUDIO, TV, PH

MECHANICAL SERVICE FLOOR PORT

- 1" AIR, 1" WATER, 4" WASTE
- 1" WATER, 4" WASTE
- BALL ROOM CEILING HEIGHT 50'
- CATWALK ACCESSIBLE FOR HANGING

GENERAL NOTE

ALL DRAPE LINES ARE SUBJECT TO CHANGE PER ON-SIGHT FIRE MARSHAL APPROVAL.

INTL SYMBOLS

- MEETING ROOM
- STAIRS
- DISSEMINATION
- ESCATOR
- RESTROOM
- INFORMATION
- ESCATOR
- TELEPHONE
- CONCESSION
- ESCATOR

LINETYPE LEGEND

- ROLL-UP DOORS
- AIR WALLS
- LOW CEILING
- KEEP CLEAR

COUNTERS TABLES AND/OR FLOOR MOUNTED DIRECTIONAL

- COUNTERS TABLES AND/OR FLOOR MOUNTED DIRECTIONAL (CAN NOT EXCEED 1M FROM WALL)

DRAWING INFO

Passport Line Item Number:
#7934498

Facility:
MCCORMICK PLACE LAKESIDE

Hall / Level:
LEVEL 3, HALL D

City & State:
CHICAGO, IL

Scale: CUSTOM
Job #: 497123

AE: JEFF MCCAWE
Prod. AE: KAREN BACIDORE

Started: 3/4/2022
Started By: JULIO PANTOJA, CHICAGO
Prod. Branch: CHICAGO

FREEMAN

Disclaimer - Every effort has been made to ensure the accuracy of all information contained on this floor plan. However, no warranties, either expressed or implied, are made with respect to this floor plan. If the location of building columns, utilities or other architectural components of the facility is a consideration in the construction or usage of an exhibit, it is the sole responsibility of the exhibitor to physically inspect the facility to verify all dimension and locations.
© Copyright 2022, Freeman Co. All rights reserved.

Confidential and Proprietary - the information contained herein is the proprietary information of Freeman and by accessing the information, the recipient agrees to keep the information confidential and not disclose it to any third party without the prior consent of Freeman. Recipient also agrees to only use the information for its internal evaluation purposes and for no other purpose, without the prior consent of Freeman.

File Path: C:\Vault\Designs\Projects\Natl Restaurant Assn Show\Naras23\Level3.dwg | Tab Name: HALL D OVERALL L7934498.FP