

# NATIONAL RESTAURANT ASSOCIATION SHOW 2021

05/22/21 - 05/25/21  
MCCORMICK PLACE SOUTH  
LEVEL 3, HALL A  
CHICAGO, IL

REVISION  
Date: 5/21/2020  
By: MICHAEL FOSTER

## BLDG. LEGEND:

### FLOOR PLAN GENERAL NOTES

- FHEC - FIRE HOSE & EXTINGUISHER CABINET
- FHC - FIRE HOSE CABINET
- REC - FIRE EXTINGUISHER CABINET
- FHR - FIRE HOSE RACK
- FX - FIRE EXTINGUISHER
- EE - EMERGENCY EXIT
- SC - SECURITY CAMERA
- DF - DRINKING FOUNTAIN

- EXHIBIT HALL:  
- CEILING HEIGHT 40'  
- FLOOR LOAD - 400# PER SQ. FT.

- GRAND CONCOURSE LOBBY:  
- CEILING HEIGHT 13'8"40"  
- FLOOR LOAD - 100# PER SQ. FT.

- 2 MANDATORY 20' AISLES MUST RUN E & W THROUGH FOOD PODS (UNLESS APPROVED BY MCCORMICK PLACE)

ALL DRAPE LINES ARE SUBJECT TO CHANGE PER ON-SIGHT FIRE MARSHAL APPROVAL.

### FLOOR PORTS LEGEND

- MECHANICAL FLOOR PORTS (EVERY 30' ON CENTER)
  - 4" DRAIN FLUSH W/ FLOOR
  - 1" DOMESTIC WATER 60 PSI
  - 1" COMPRESSED AIR 100PSI
  - 1" NATURAL GAS 1 PSI


- ELECTRICAL FLOOR PORTS (EVERY 15'X30' ON CENTER)
  - TYPE A
    - 120V, SINGLE, 15 AMP
    - 208V, THREE, 30 AMP
    - 480V, THREE, 100 AMP
  - TYPE B
    - 120V, SINGLE, 15 AMP
    - 208V, THREE, 30 AMP
    - 208V, THREE, 60 AMP
  - TYPE C
    - 120V, SINGLE, 15 AMP
    - 208V, THREE, 30 AMP

### INDIVIDUAL COLUMN DETAILS

- SINGLE COLUMN - BASE COVER 7'9" x 7'9" x 9'8-1/2" HIGH
- SPLIT COLUMN - BASE COVER 10'2" x 7'9" x 9'8-1/2" HIGH

FHC MUST HAVE TOTAL ACCESS WATER VALVES MUST HAVE LIMITED ACCESS

FIRE STROBE SITS ON TOP OF EACH SIDE OF COLUMN BASE (8" HIGH FROM THE FLOOR) ALL DOORS SWING OPEN 42"

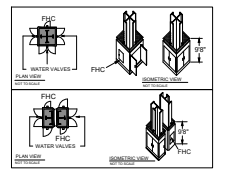

### ACCESS DEFINITIONS

TOTAL ACCESS: ENTIRE DOOR MUST BE COMPLETELY CLEAR TO NEAREST AISLE IN A DIRECT LINE AND COMPLETELY VISIBLE AT ALL TIMES

LIMITED ACCESS: NO IMPEDIMENTS OR OBSTRUCTIONS MAY BE PLACED WITHIN THE 42" CLEARANCE AREA WHICH PROHIBIT THE COLUMN DOORS FROM OPENING QUICKLY AND COMPLETELY (42"). LIGHTWEIGHT ITEMS SUCH AS CHAIRS, EASELS, ETC. ARE PERMISSIBLE AS WELL AS DRAPES PROVIDED THEY CAN BE MOVED QUICKLY BY ONE PERSON, AND DO NOT PREVENT THE DOORS FROM FULLY OPENING.


### DRAWING INFO

Passport Line Item Number:  
**#6108753**  
FLOOR PLAN:  
MCCORMICK PLACE SOUTH  
Hall / Level:  
LEVEL 3, HALL A  
City & State:  
CHICAGO, IL  
Scale: CUSTOM  
Job #: 479121  
AE: JEFF MCCAWE  
Prod. AE: KAREN BACIDORE  
Started: 5/20/2020  
Prod. Branch: CHICAGO

## FREEMAN

**Disclaimer** - Every effort has been made to ensure the accuracy of all information contained on this floor plan. However, no warranties, either expressed or implied, are made with respect to this floor plan. If the location of building columns, utilities or other architectural components of the facility is a consideration in the construction or usage of an exhibit, it is the sole responsibility of the exhibitor to physically inspect the facility to verify all dimension and locations.  
© Copyright 2020, Freeman Co. All rights reserved.

**Confidential and Proprietary** - the information contained herein is the proprietary information of Freeman and by accessing the information, the recipient agrees to keep the information confidential and not disclose it to any third party without the prior consent of Freeman. Recipient also agrees to only use the information for its internal evaluation purposes and for no other purpose, without the prior consent of Freeman.

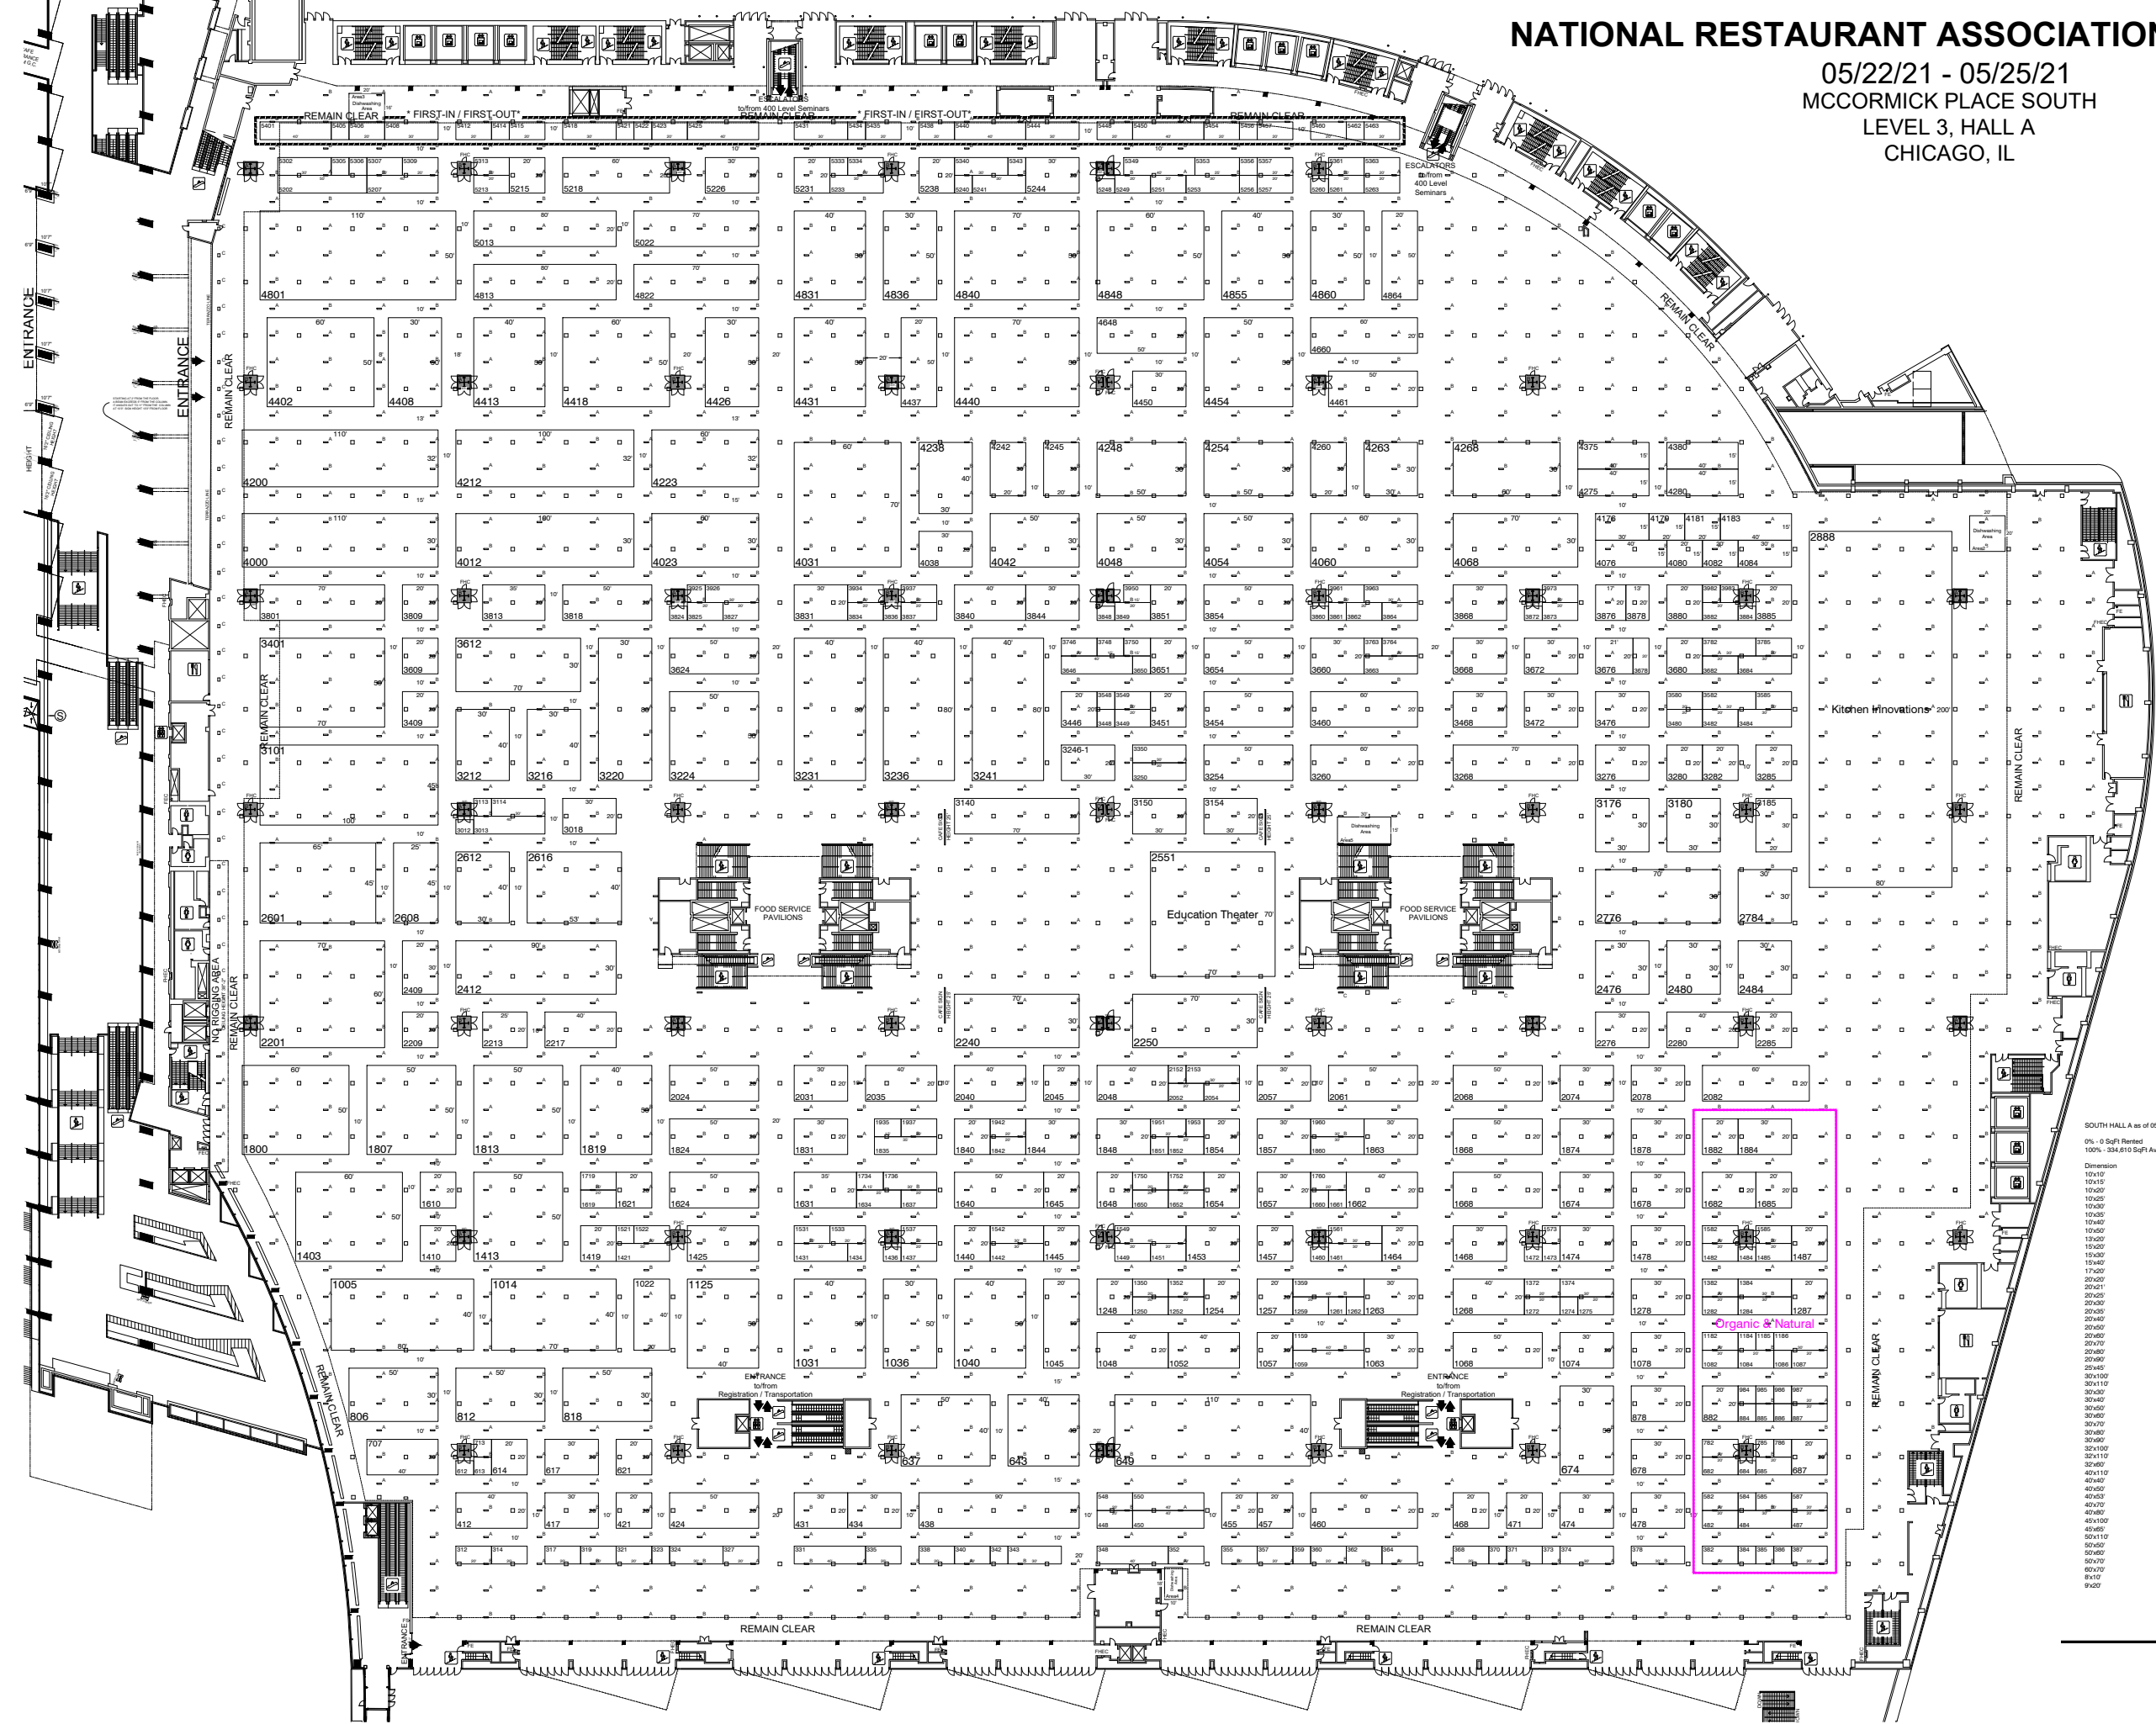

0% - 0 SqFt Rented  
100% - 334,610 SqFt Available

Dimension	Size	Qty	SqFt	Rented	Available
10x10	100	57	5,700	0	57
10x15	150	8	1,350	0	8
10x20	200	118	23,600	0	118
10x25	250	2	5,000	0	2
10x30	300	38	11,400	0	38
10x35	350	1	3,500	0	1
10x40	400	16	6,400	0	16
10x50	500	1	5,000	0	1
Totals:	503	334,610	0	503	

File Path: C:\Vault\Designs\Projects\NRA\Restaurant Assn Show\NRA2105\Event\Floor Plans\NRA0521.dwg | Tab Name: Hall A\_L6108753