

THE NATL RESTAURANT ASSN SHOW

MAY 20-23, 2023
MCCORMICK PLACE
LEVEL 3, HALL A
CHICAGO, IL

REVISION
Date: 3/18/2022
By: JULIO PANTOJA, NCRDC

BLDG. LEGEND:

FLOOR PLAN GENERAL NOTES


- FHEC - FIRE HOSE & EXTINGUISHER CABINET
 - FHC - FIRE HOSE CABINET
 - REC - FIRE EXTINGUISHER CABINET
 - FHR - FIRE HOSE RACK
 - FX - FIRE EXTINGUISHER
 - EE - EMERGENCY EXIT
 - SC - SECURITY CAMERA
 - DF - DRINKING FOUNTAIN
- EXHIBIT HALL:
- CEILING HEIGHT 40'
- FLOOR LOAD - 400# PER SQ. FT.
- GRAND CONCOURSE LOBBY:
- CEILING HEIGHT 13'8"40"
- FLOOR LOAD - 100# PER SQ. FT.
- 2 MANDATORY 20' AISLES MUST RUN E & W THROUGH FOOD PODS (UNLESS APPROVED BY MCCORMICK PLACE)
- ALL DRAPE LINES ARE SUBJECT TO CHANGE PER ON-SIGHT FIRE MARSHAL APPROVAL.

FLOOR PORTS LEGEND

- MECHANICAL FLOOR PORTS (EVERY 30' ON CENTER)
 - 4" DRAIN FLUSH W/ FLOOR
 - 1" DOMESTIC WATER 60 PSI
 - 1" COMPRESSED AIR 100PSI
 - 1" NATURAL GAS 1 PSI
- ELECTRICAL FLOOR PORTS (EVERY 15'30" ON CENTER)
 - TYPE A
 - 120V, SINGLE, 15 AMP
 - 208V, THREE, 30 AMP
 - 480V, THREE, 100 AMP
 - TYPE B
 - 120V, SINGLE, 15 AMP
 - 208V, THREE, 30 AMP
 - 208V, THREE, 60 AMP
 - TYPE C
 - 120V, SINGLE, 15 AMP
 - 208V, THREE, 30 AMP

INDIVIDUAL COLUMN DETAILS

- SINGLE COLUMN - BASE COVER 7'0" x 7'0" x 9'8-1/2" HIGH
 - SPLIT COLUMN - BASE COVER 10'2" x 7'0" x 9'8-1/2" HIGH
- FHC MUST HAVE TOTAL ACCESS
WATER VALVES MUST HAVE LIMITED ACCESS
- FIRE STROBE SITS ON TOP OF EACH SIDE OF COLUMN BASE (8" HIGH FROM THE FLOOR)
ALL DOORS SWING OPEN 42"

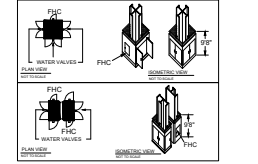

ACCESS DEFINITIONS

TOTAL ACCESS:
ENTIRE DOOR MUST BE COMPLETELY CLEAR TO NEAREST AISLE IN A DIRECT LINE AND COMPLETELY VISIBLE AT ALL TIMES

LIMITED ACCESS:
NO IMPEDIMENTS OR OBSTRUCTIONS MAY BE PLACED WITHIN THE 42" CLEARANCE AREA WHICH PROHIBIT THE COLUMN DOORS FROM OPENING QUICKLY AND COMPLETELY (42"). LIGHTWEIGHT ITEMS SUCH AS CHAIRS, EASELS, ETC. ARE PERMISSIBLE AS WELL AS DRAPES PROVIDED THEY CAN BE MOVED QUICKLY BY ONE PERSON, AND DO NOT PREVENT THE DOORS FROM FULLY OPENING.

DRAWING INFO


Passport Line Item Number:
#7934433
MCCORMICK PLACE
MCCORMICK PLACE
Hall / Level:
LEVEL 3, HALL A
City & State:
CHICAGO, IL
Scale: CUSTOM
Job #: 497123
AE: JEFF MCCAWE
Prod. AE: KAREN BACIDORE
Started: 3/4/2022
Started By: IGANCIO GONZALEZ
Prod. Branch: CHICAGO

FREEMAN

Disclaimer - Every effort has been made to ensure the accuracy of all information contained on this floor plan. However, no warranties, either expressed or implied, are made with respect to this floor plan. If the location of building columns, utilities or other architectural components of the facility is a consideration in the construction or usage of an exhibit, it is the sole responsibility of the exhibitor to physically inspect the facility to verify all dimension and locations.
© Copyright 2022, Freeman Co. All rights reserved.

Confidential and Proprietary - the information contained herein is the proprietary information of Freeman and by accessing the information, the recipient agrees to keep the information confidential and not disclose it to any third party without the prior consent of Freeman. Recipient also agrees to only use the information for its internal evaluation purposes and for no other purpose, without the prior consent of Freeman.

File Path: C:_Vault\Designs\Projects\Natl Restaurant Assn Show\NCRAS2305\EventFloor Plans\NCRAS23 SBL3.dwg | Tab Name: HALL A OVERALL L7934433.FP

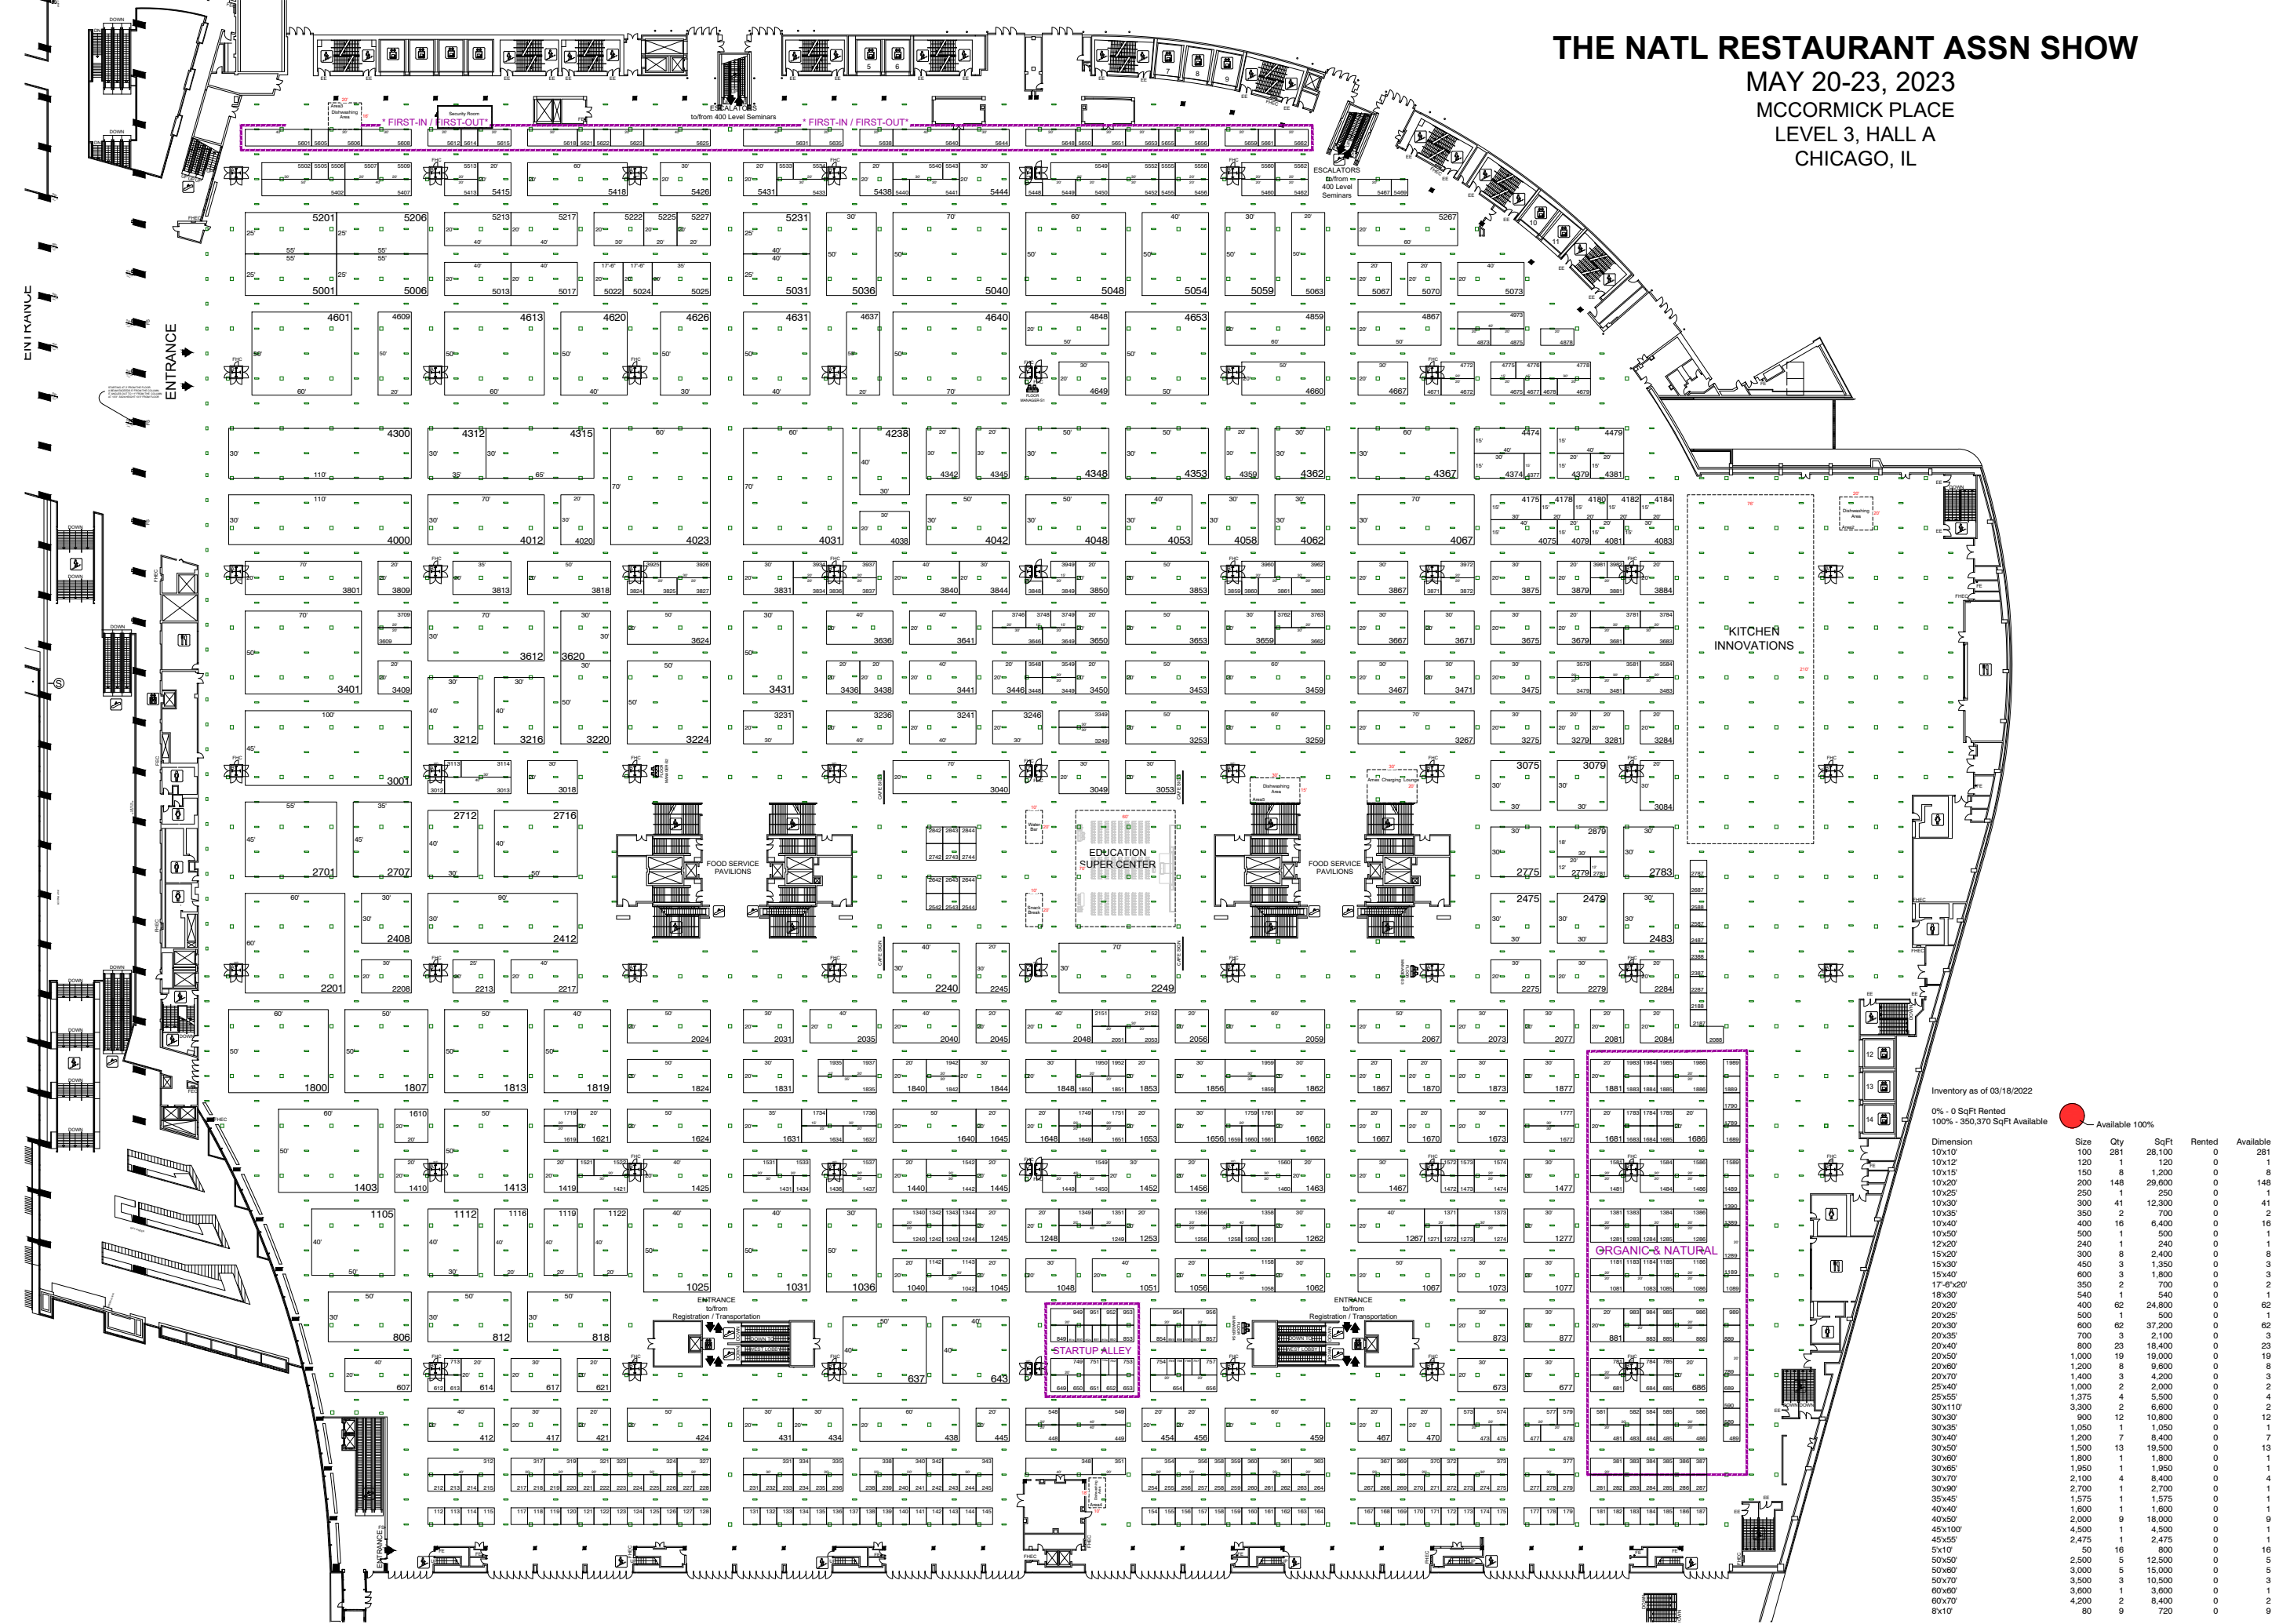

Inventory as of 03/18/2022

0% - 0 SqFt Rented
100% - 350,370 SqFt Available

Dimension	Size	Qty	SqFt	Rented	Available
10x10	100	281	28,100	0	281
10x12	120	1	1,200	0	1
10x15	150	8	1,200	0	8
10x20	200	148	29,600	0	148
10x25	250	1	2,500	0	1
10x30	300	41	12,300	0	41
10x35	350	2	700	0	2
10x40	400	16	6,400	0	16
10x50	500	1	5,000	0	1
12x20	240	1	2,400	0	1
15x20	300	8	2,400	0	8
15x30	450	3	1,350	0	3
15x40	600	3	6,000	0	3
17'-6"x20'	350	2	700	0	2
18x30	540	1	540	0	1
20x20	400	62	24,800	0	62
20x25	500	1	500	0	1
20x30	600	62	37,200	0	62
20x35	700	3	2,100	0	3
20x40	800	23	18,400	0	23
20x50	1,000	19	19,000	0	19
20x60	1,200	8	9,600	0	8
20x70	1,400	3	4,200	0	3
25x40	1,000	2	2,000	0	2
25x55	1,375	4	5,500	0	4
30x110	3,300	2	6,600	0	2
30x30	900	12	10,800	0	12
30x35	1,050	1	1,050	0	1
30x40	1,200	7	8,400	0	7
30x50	1,500	13	19,500	0	13
30x60	1,800	1	1,800	0	1
30x65	1,950	1	1,950	0	1
30x70	2,100	4	8,400	0	4
30x80	2,700	1	2,700	0	1
35x45	1,575	1	1,575	0	1
40x40	1,600	1	1,600	0	1
40x50	2,000	9	18,000	0	9
45x100	4,500	1	4,500	0	1
45x55	2,475	1	2,475	0	1
50	50	16	800	0	16
50x50	2,500	5	12,500	0	5
50x60	3,000	5	15,000	0	5
50x70	3,500	3	10,500	0	3
60x60	3,600	1	3,600	0	1
60x70	4,200	2	8,400	0	2
8x10	80	9	720	0	9
Totals:	800	350,370	0	800	800